


屋上緑化モデルプラン（見本園）

16000

8000

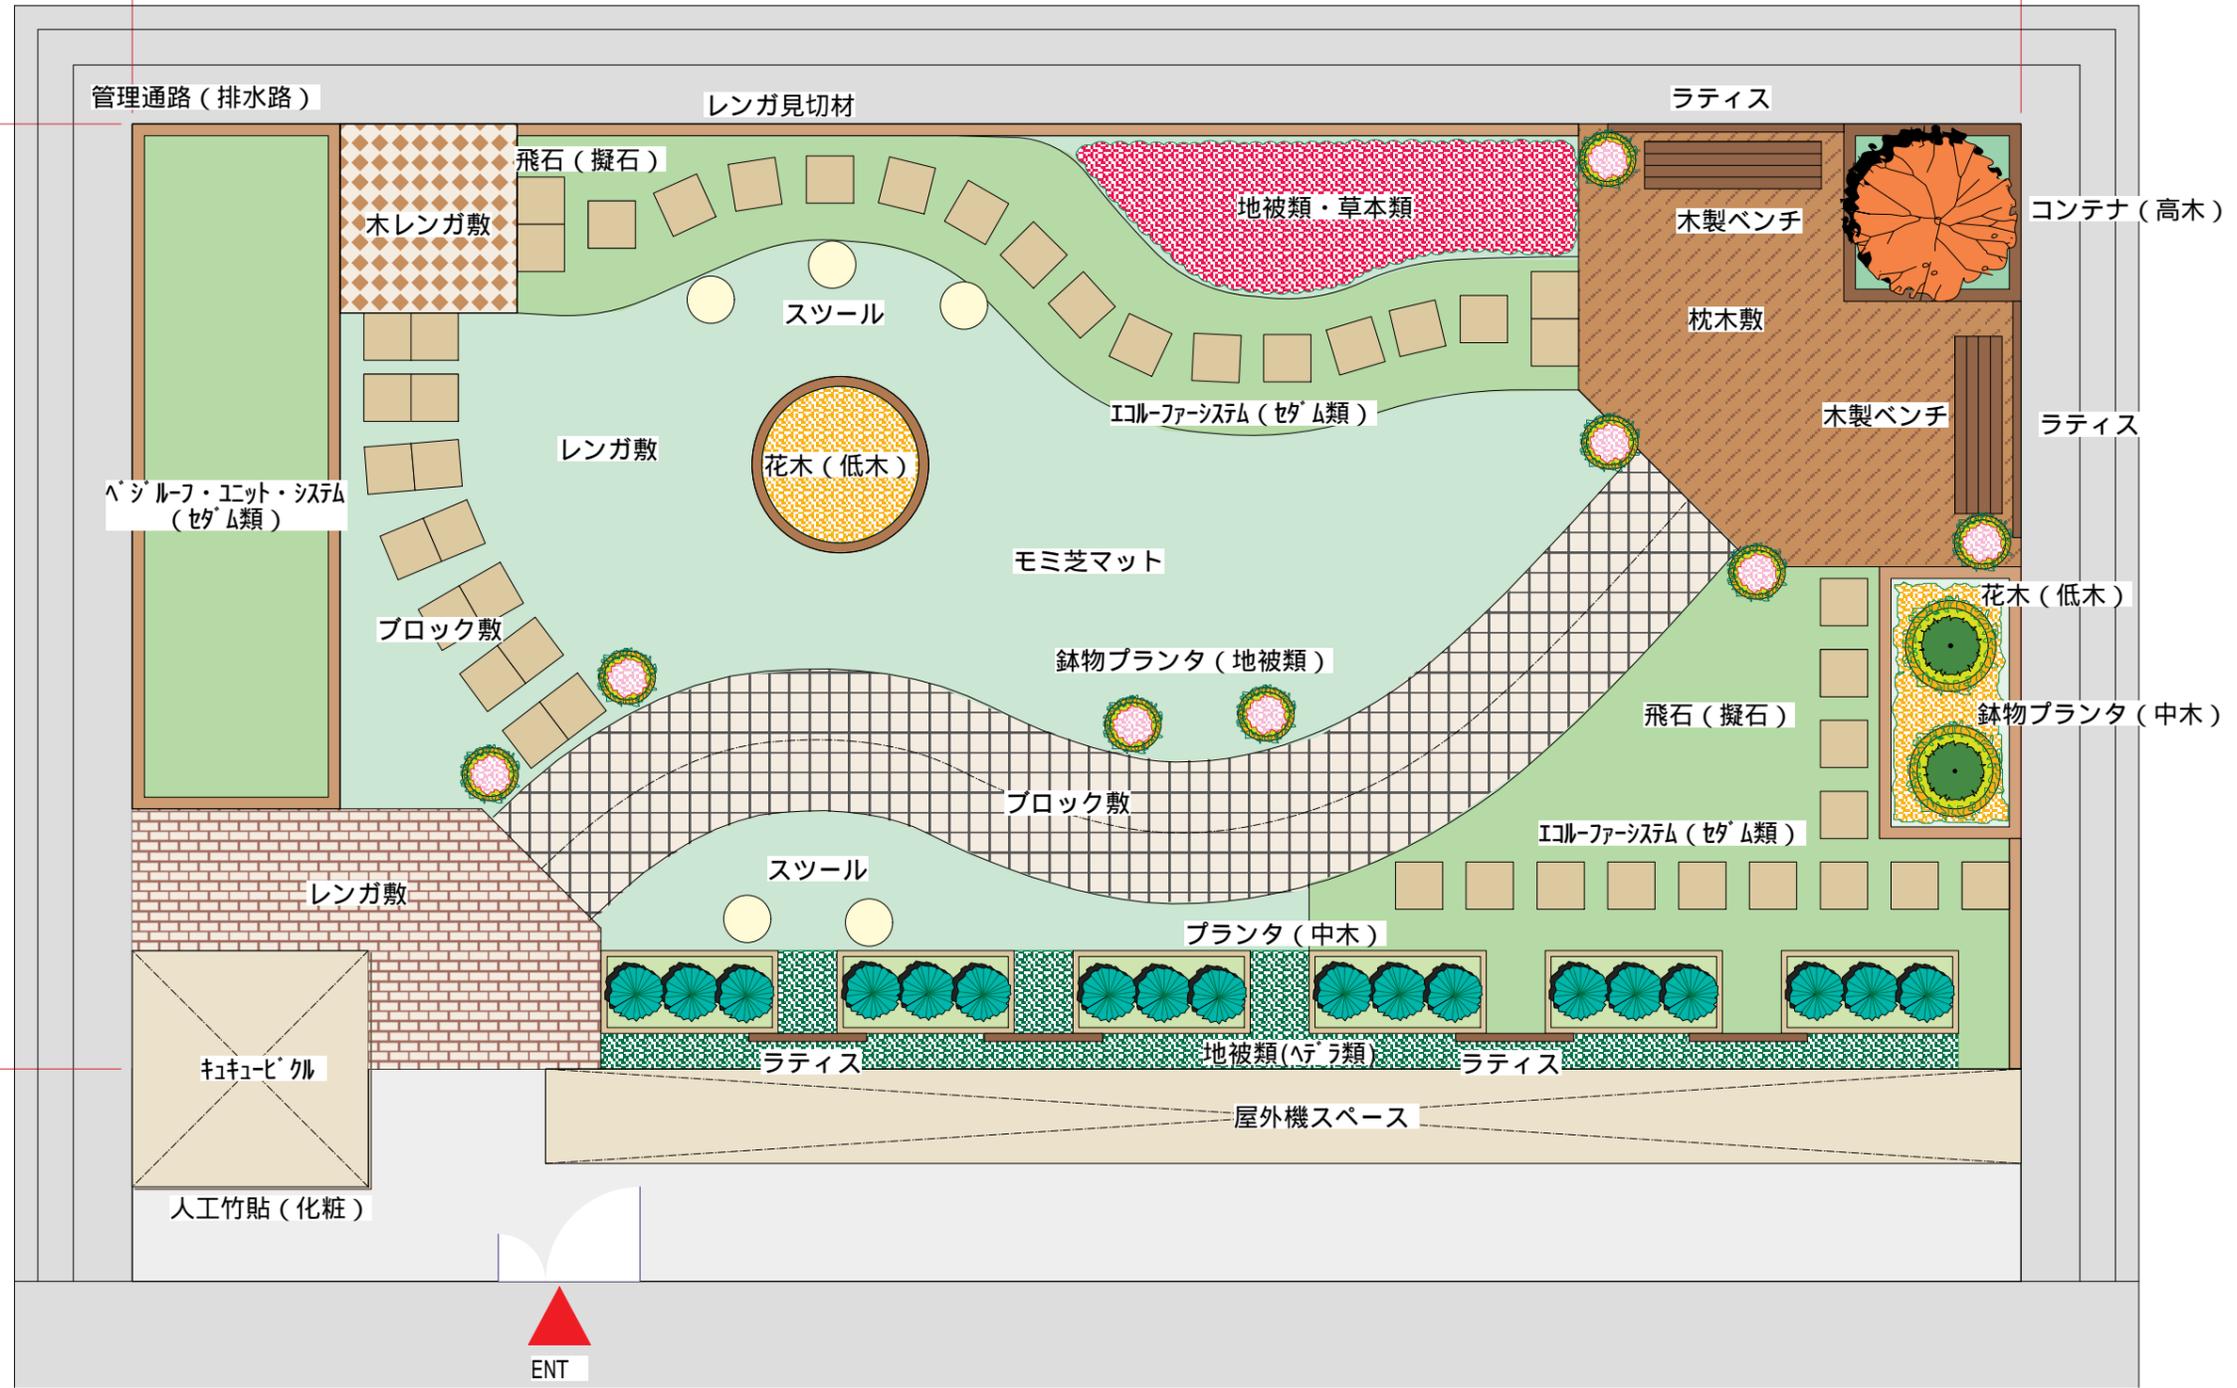

SCALE 1:60

